

WITCHES SPRING ROAD

SOUTH MERRIMACK ROAD

PSNH11
CV112/50

PROPOSED ENTRANCE

PROPOSED VEHICLE ACCESS TO FIELDS

PROPOSED PARKING 117 SPACES (4 HC)

APPROXIMATE 500-YEAR FLOOD ELEVATION (192')


APPROXIMATE 100-YEAR FLOOD ELEVATION (191')

CONSERVATION EASEMENT
10.767 ACRES
468,993 SQ.FT.
PART OF LOT 47-44-2


TWO PROPOSED SOCCER FIELDS

PROPOSED EXIT

LEGEND:			
	EXISTING EDGE OF PAVEMENT		EXISTING EDGE OF WETLAND
	EXISTING EDGE OF GRAVEL		EXISTING 100' WETLAND BUFFER
	EXISTING STONE WALL		EXISTING TREELINE
	EXISTING RIGHT-OF-WAY		EXISTING EASEMENT
	EXISTING ABUTTER LINE		EXISTING 10-FOOT CONTOUR
	EXISTING PROPERTY BOUNDARY		EXISTING 2-FOOT CONTOUR

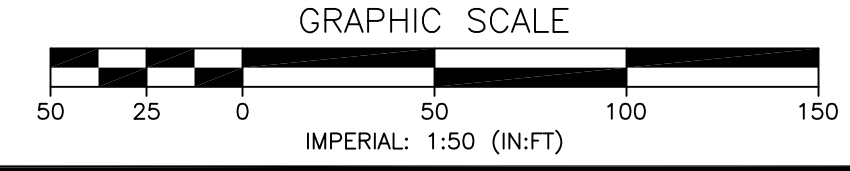

MERIDIAN
LAND SERVICES, INC.
ENGINEERING | SURVEYING | PERMITTING
SOIL & WETLAND MAPPING | SEPTIC DESIGN
MERIDIANLANDSERVICES.COM
3 OLD NASHUA ROAD, AMHERST, NH 03001
TEL: 603-673-1441
FAX: 603-673-1584

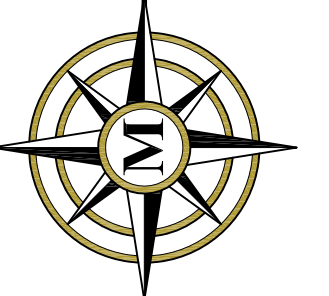

REV.	DATE	DESCRIPTION	DR	CK
I				
H				
G				
F				
E				
D				
C				
B				
A				

SIEGIEWICZ PROPERTY
PROPOSED SOCCER FIELD
CONCEPT PLAN
FEBRUARY 27, 2018

HOLLIS REC. COMMISSION
SOUTH MERRIMACK ROAD
MAP 47 LOT 44-2
HOLLIS, NEW HAMPSHIRE
SCALE: 1" = 50'

Q-2
SHEET
FILE: 7587006.DWG
PROJECT: 7587.06
SHEET NO. 1 OF 1

Plotted: 2/27/2018 8:17 AM By: TRY
H:\MIS\02557\2557.06\Drawings\ENG\7587006.dwg